




# SUNNY FOUNDATION PLANTING

WWW.TEDLAREDESIGNBUILD.COM

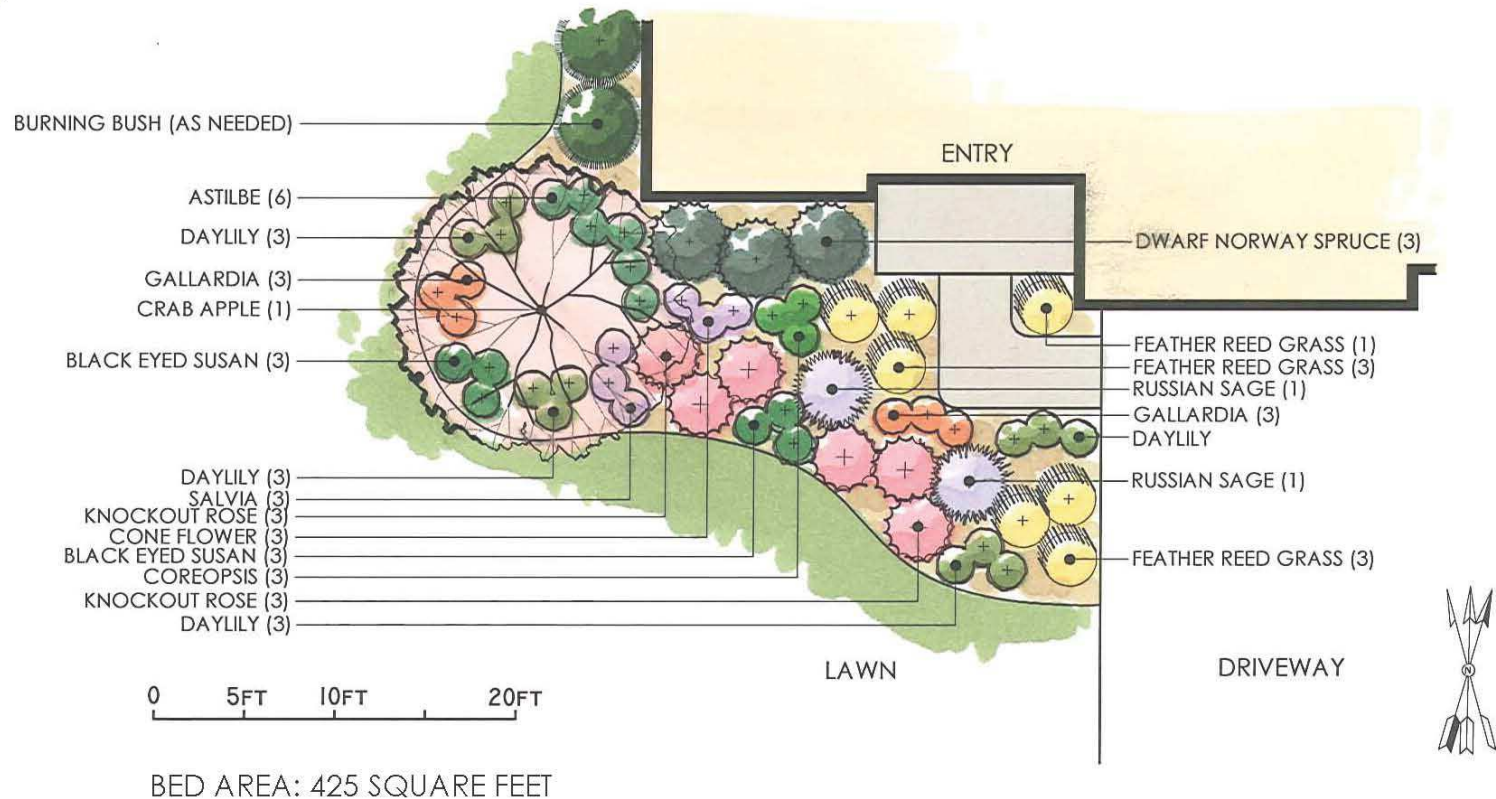

THE ABOVE PLAN IS ONE EXAMPLE OF A SUNNY FOUNDATION PLANTING, ASSUMING FULL SUN EXPOSURE IN MOST WELL DRAINED SOIL. ALTHOUGH THE ABOVE PLANTS ARE SUITABLE FOR MOST SUNNY CONDITIONS, SOIL TYPE AND SPECIFIC PROPERTY ATTRIBUTES MAY VARY, REQUIRING DIFFERENT PLANTS AND PREPARATIONS. PLEASE CONSULT OUR GARDEN CENTER STAFF WITH ANY QUESTIONS YOU MAY HAVE.